


1 FIRST FLOOR PLAN
SCALE: 3/32" = 1'-0"

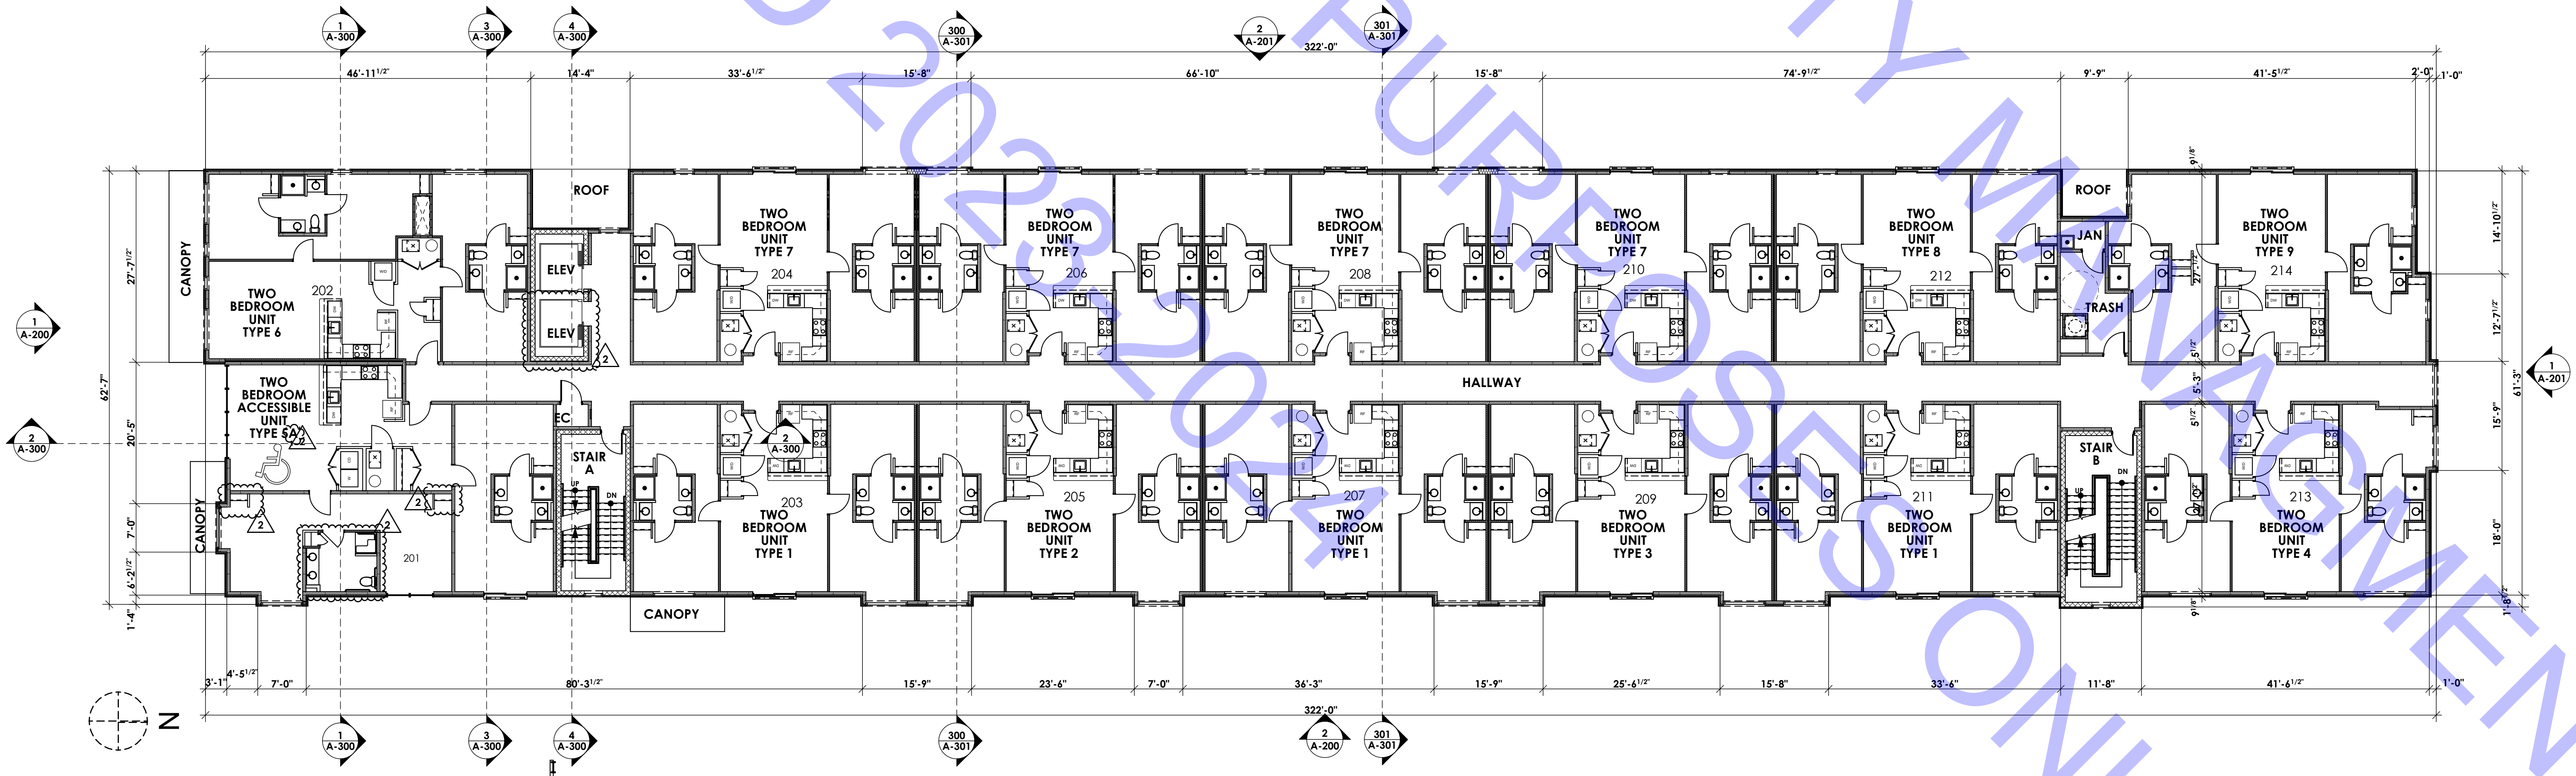

2 SECOND FLOOR PLAN
SCALE: 3/32" = 1'-0"

SEAL

SEAL DATE: 5/9/23
REGISTRATION EXPIRES: 1/31/24
The professional services of the architect are undertaken for and are performed in the interest of Priya Realty Corp. No contractual obligation is assumed by the architect for the benefit of any other person involved in the project.

ARCHITECTURAL ALLIANCE

ARCHITECTURE • PLANNING
INTERIOR DESIGN • GRAPHIC ARTS

PROJECT NAME

MIXED USE APARTMENT BUILDING

268 E MAIN STREET
NEWARK, DE


DRAWING TITLE

FIRST FLOOR AND SECOND FLOOR PLAN


DRAWING NUMBER

A-100


SHEET 3 OF 54

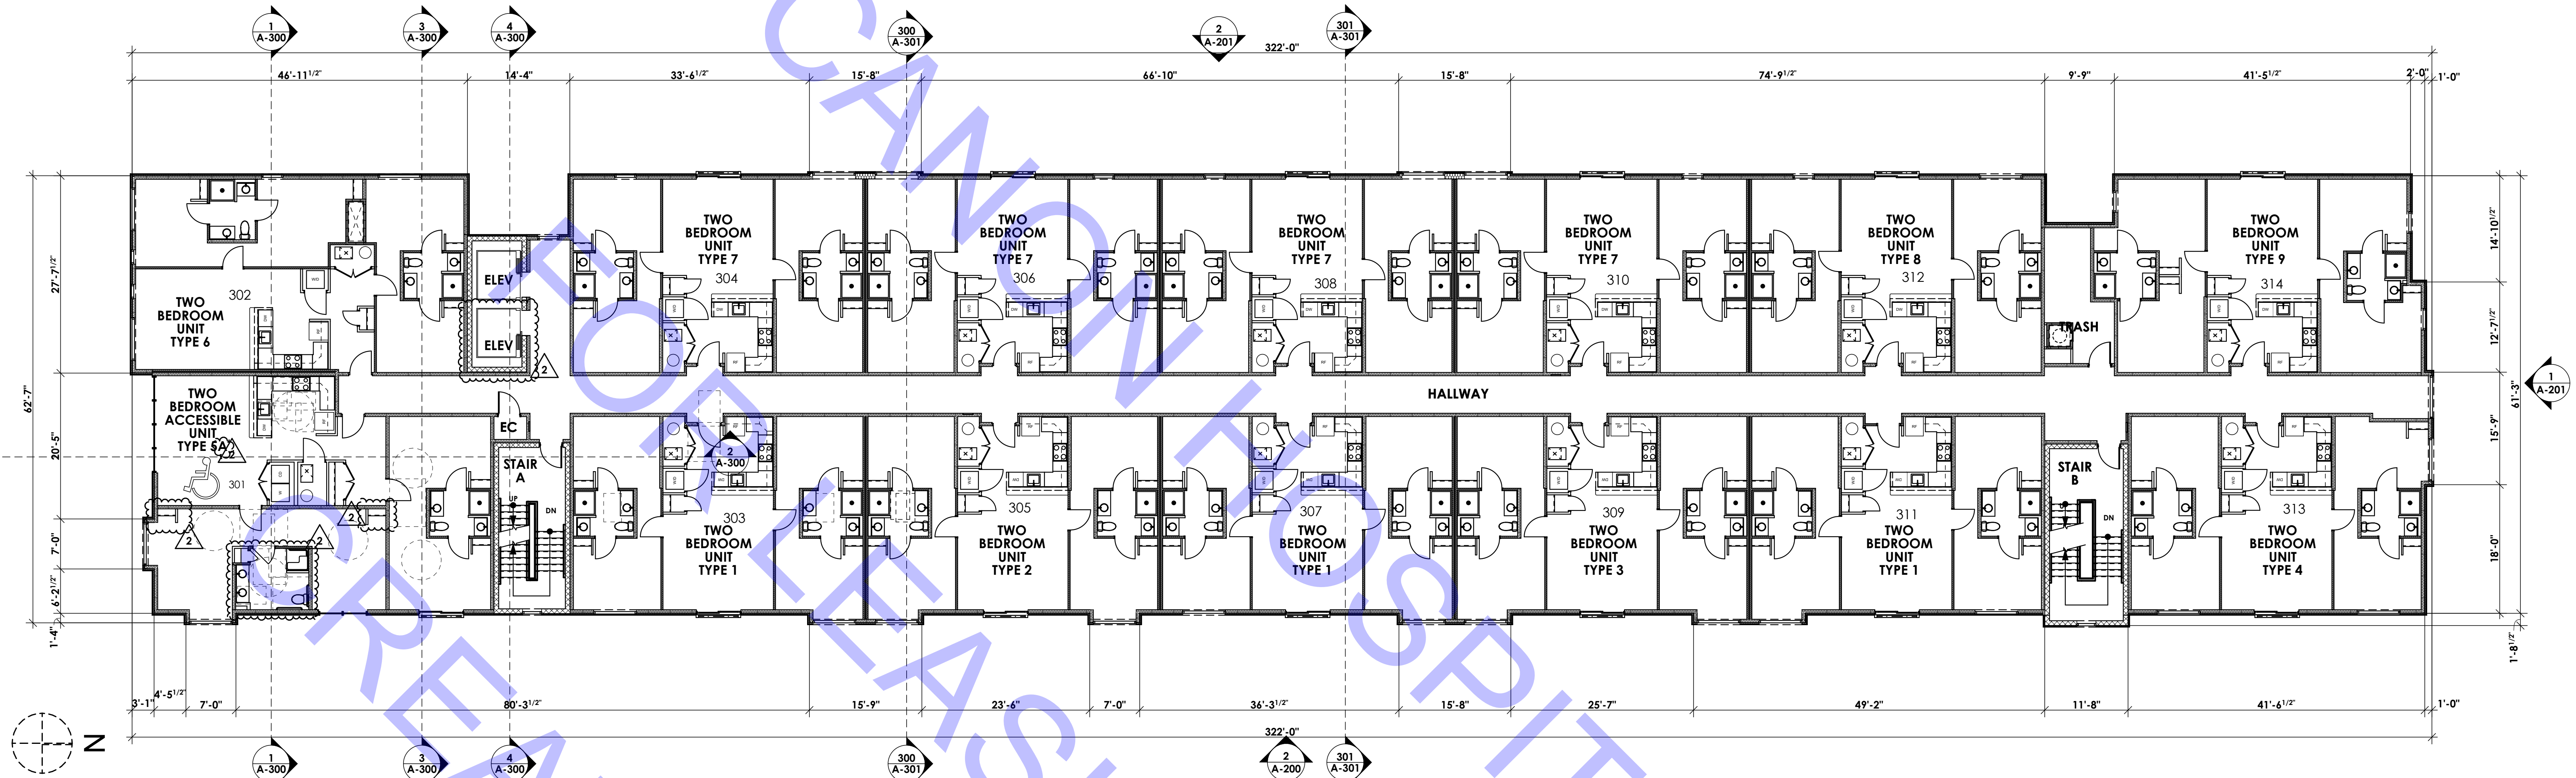

1
A-101
THIRD FLOOR PLAN
SCALE: 3/32" = 1'-0"

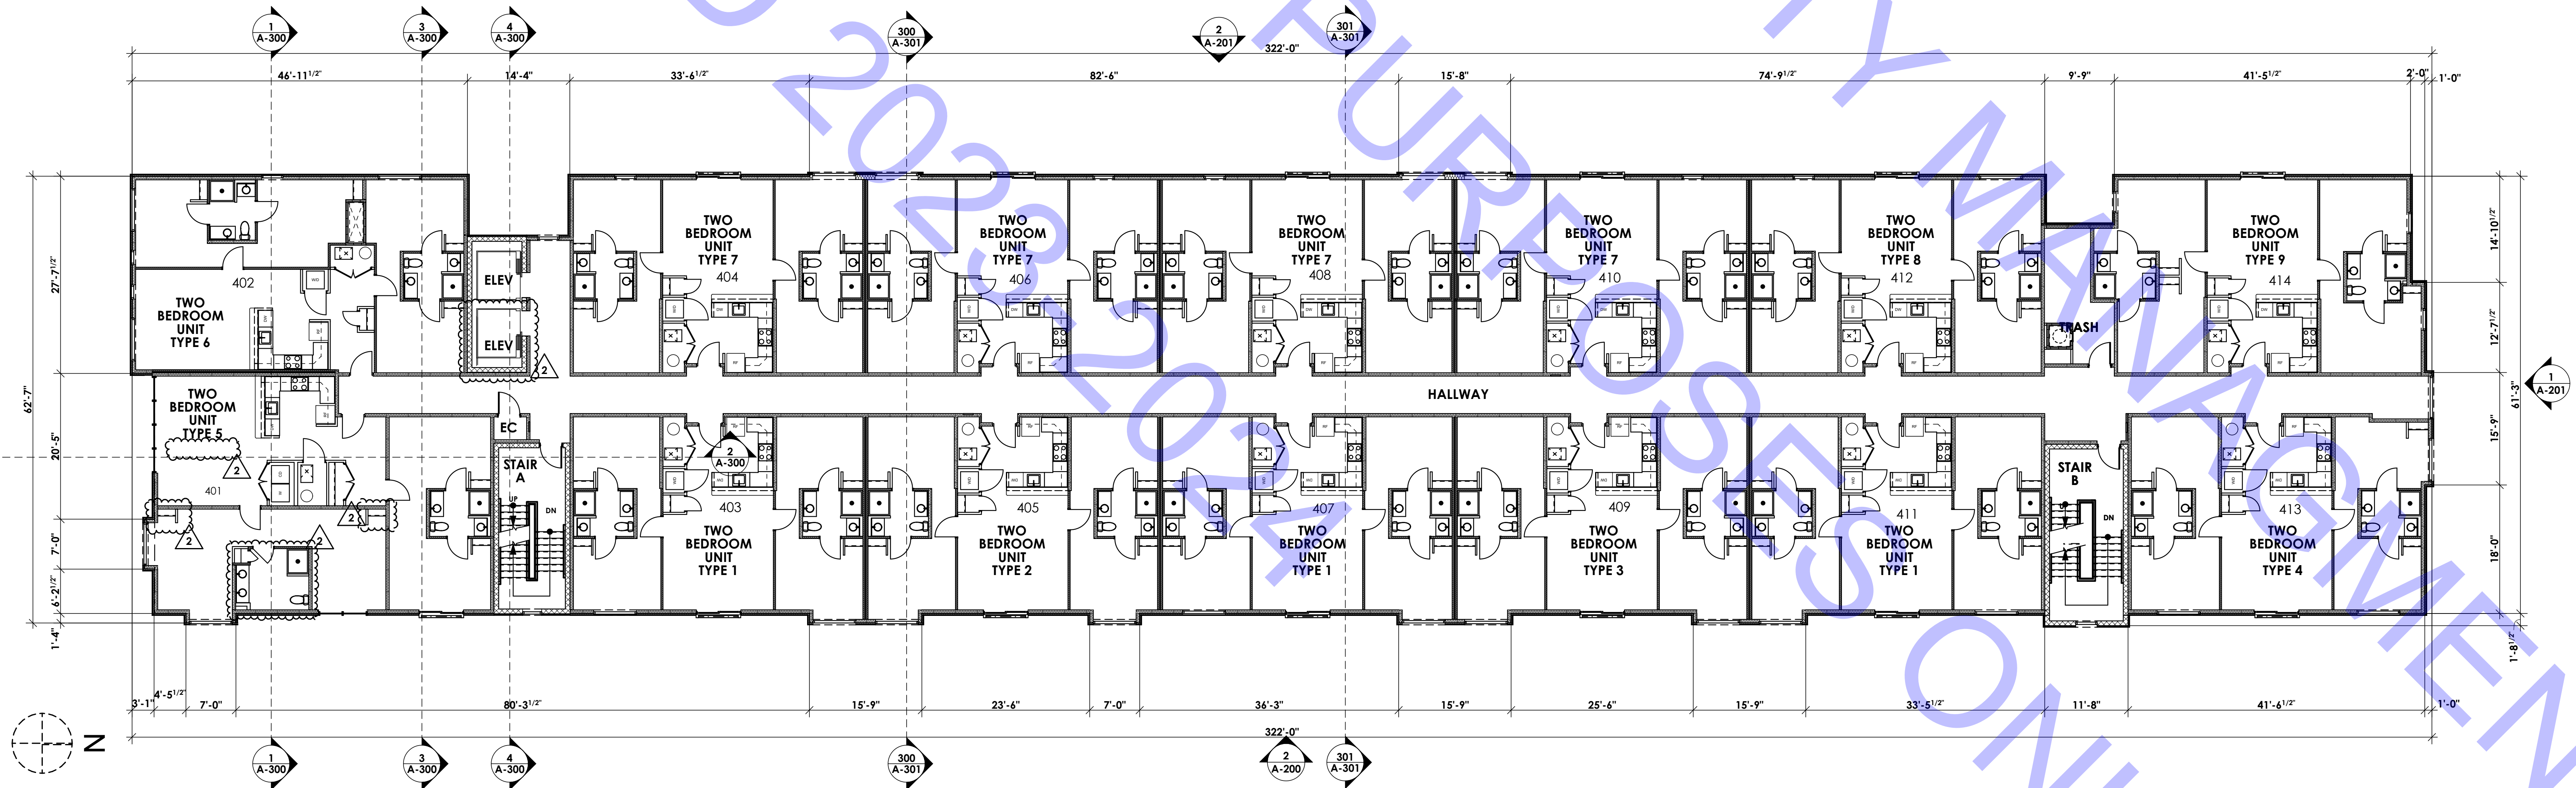

2
A-101
FOURTH FLOOR PLAN
SCALE: 3/32" = 1'-0"

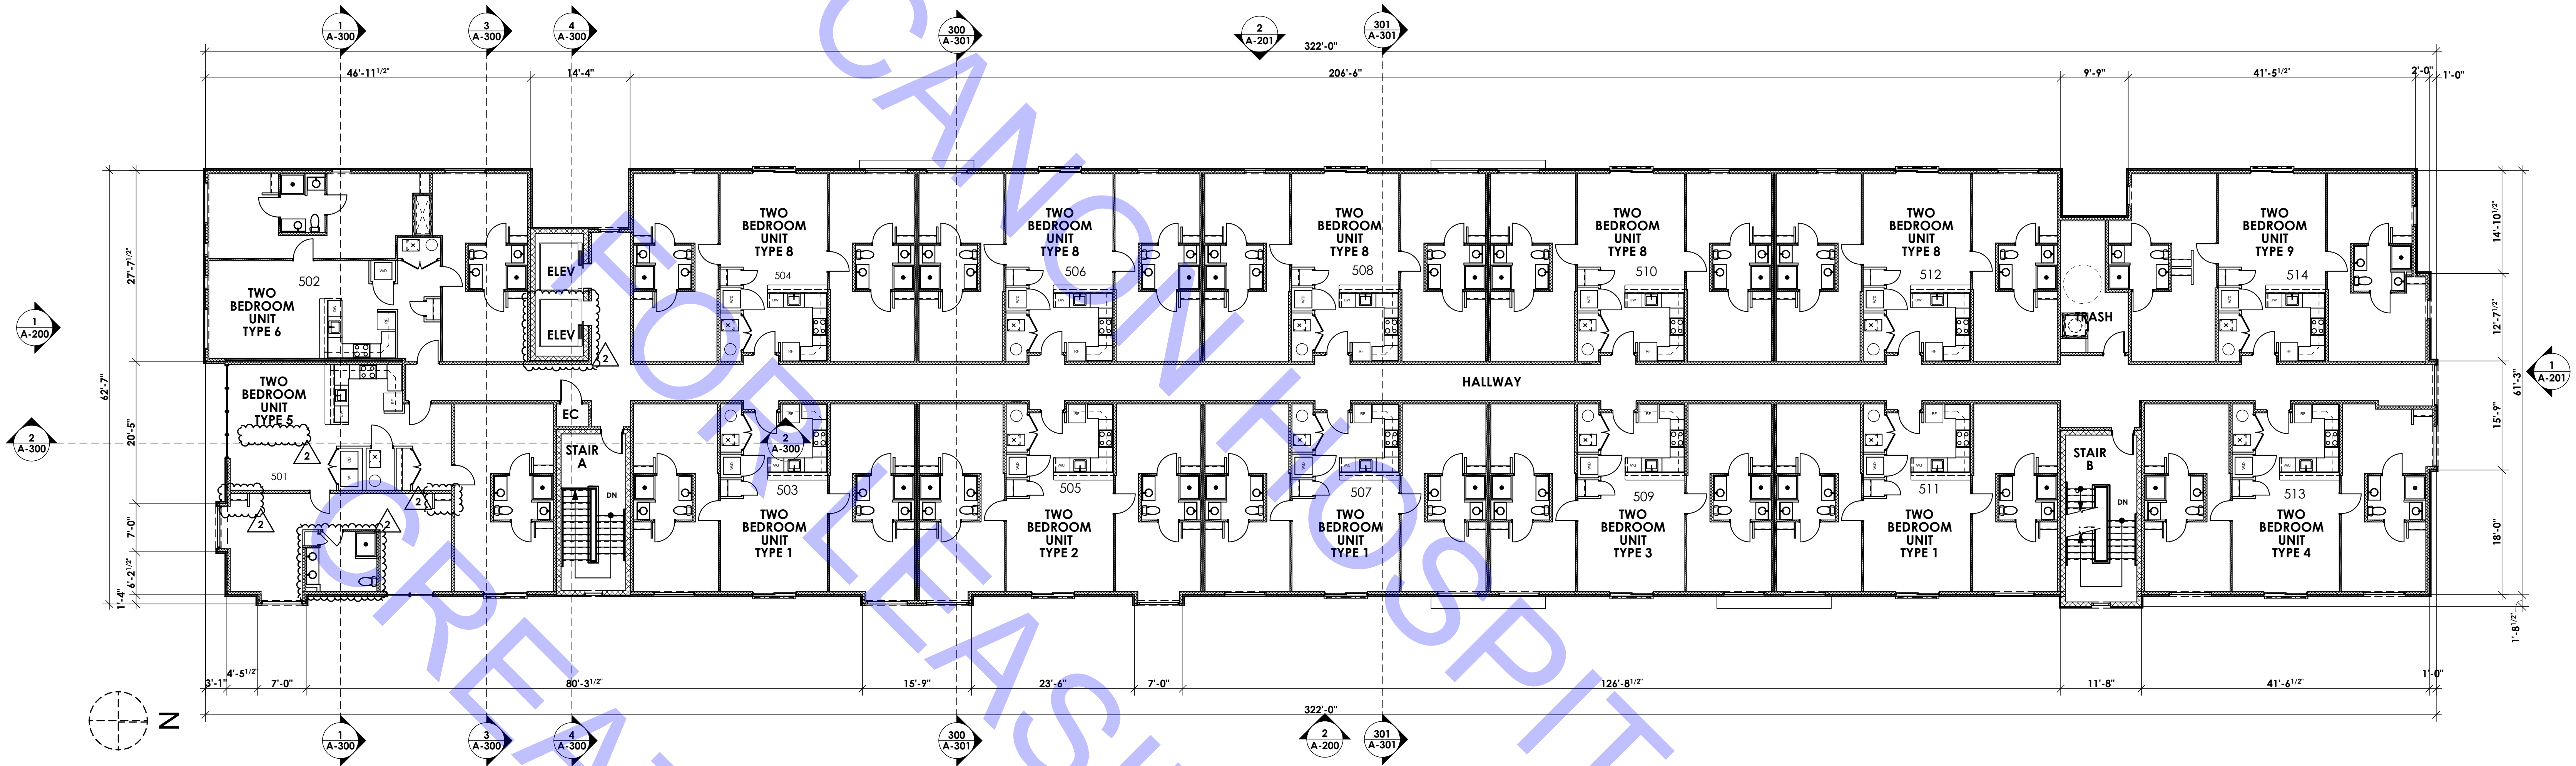

1
A-102 FIFTH FLOOR PLAN
SCALE: 3/32" = 1'-0"

SEAL

SEAL DATE-5/9/23
REGISTRATION EXPIRES- 1/31/24
The professional services of the architect are undertaken for and are performed in the interest of Priya Realty Corp. No contractual obligation is assumed by the architect for the benefit of any other person involved in the project.



ARCHITECTURE • PLANNING
INTERIOR DESIGN • GRAPHIC ARTS

PROJECT NAME

MIXED USE
APARTMENT
BUILDING

268 E MAIN STREET
NEWARK, DE

DRAWING TITLE

FIFTH FLOOR AND
ROOF PLAN

DRAWING NUMBER

A-102

SHEET 5 OF 54